


FOR DISCHARGE INTO DEEP MANHOLE

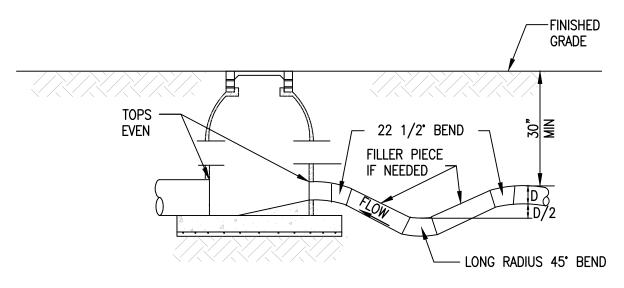

FOR DISCHARGE INTO SHALLOW MANHOLE

MEGA-LUG OR APPROVED EQUAL REQUIRED ON ALL BENDS

	CITY OF NORFOLK — DEPARTMENT OF UTILITIES STANDARD DETAILS	SCALE: NOT TO SCALE
	FORCE MAIN DISCHARGE CONNECTION	DRAWING NO.
DATE: 03/07		CS 14